




**TYPE "1H1"
REAR CHASE CELL**
ENGINEERED AREA: 24.63 SQ. FT.
UNENGINEERED AREA: 52.1 SQ. FT.
TOTAL AREA: 76.73 SQ. FT.

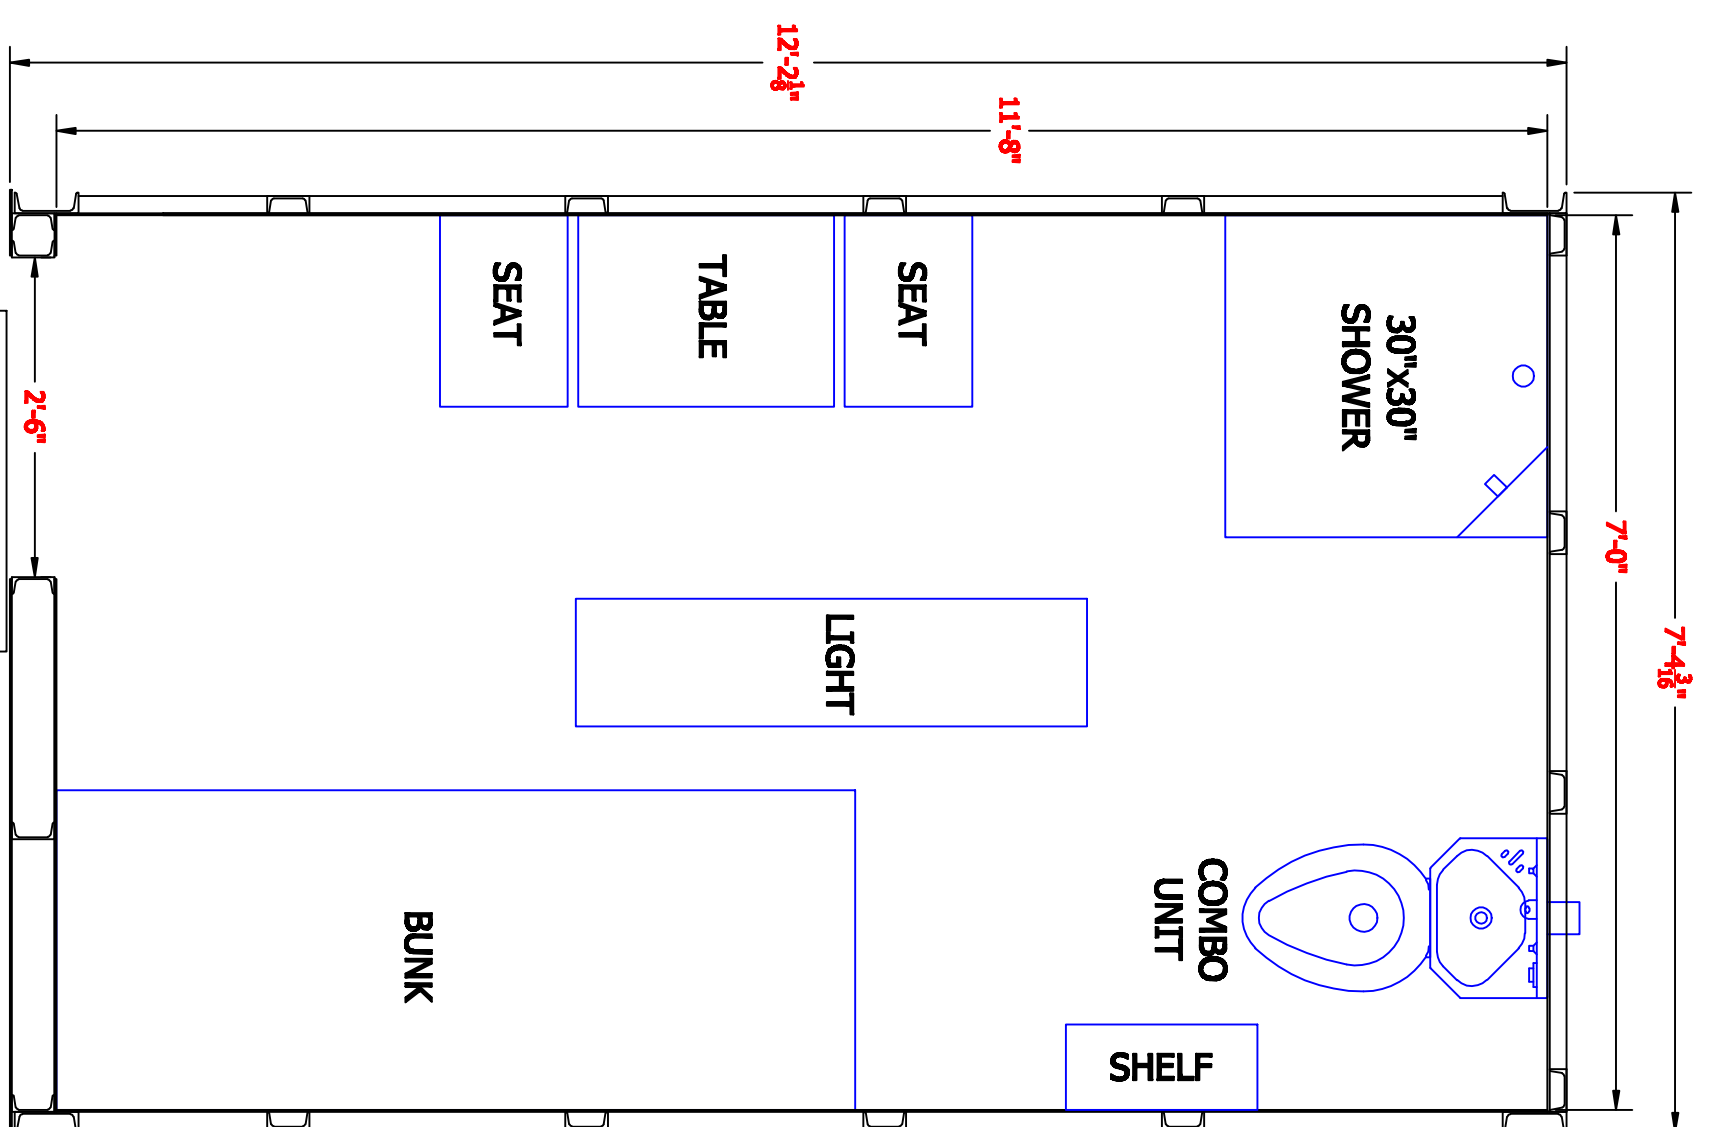


**TYPE "1H2"
REAR CHASE CELL**
ENGINEERED AREA: 31.2 SQ. FT.
UNENGINEERED AREA: 31.4 SQ. FT.
TOTAL AREA: 62.6 SQ. FT.

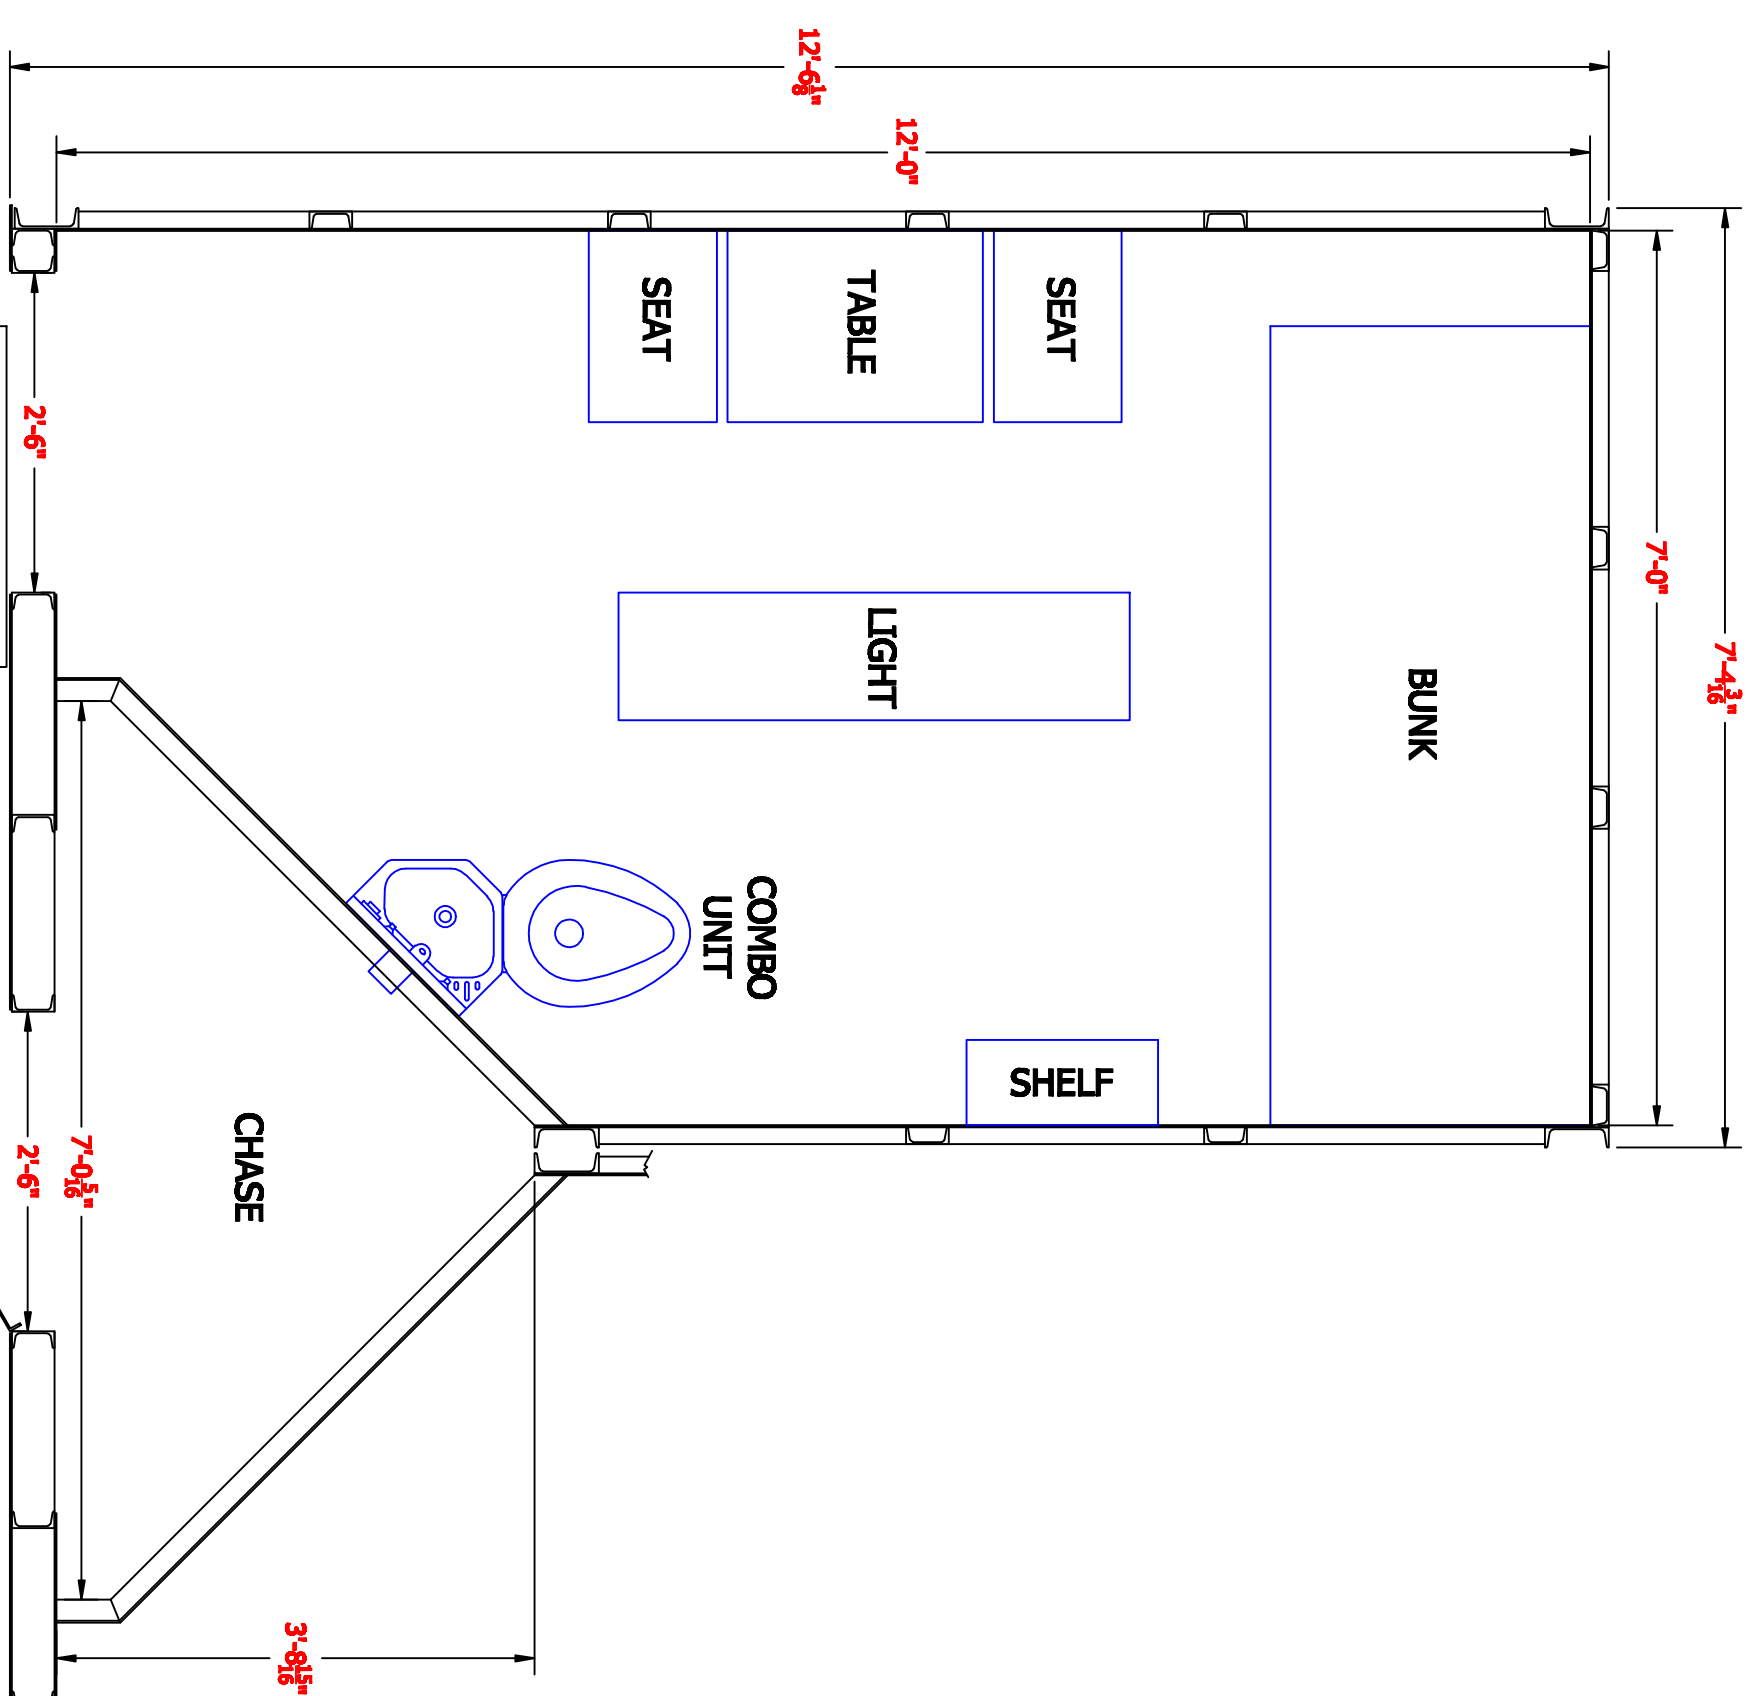


**TYPE "1H3"
FRONT CHASE CELL**
ENGINEERED AREA: 24.8 SQ. FT.
UNENGINEERED AREA: 52.2 SQ. FT.
TOTAL AREA: 77.0 SQ. FT.

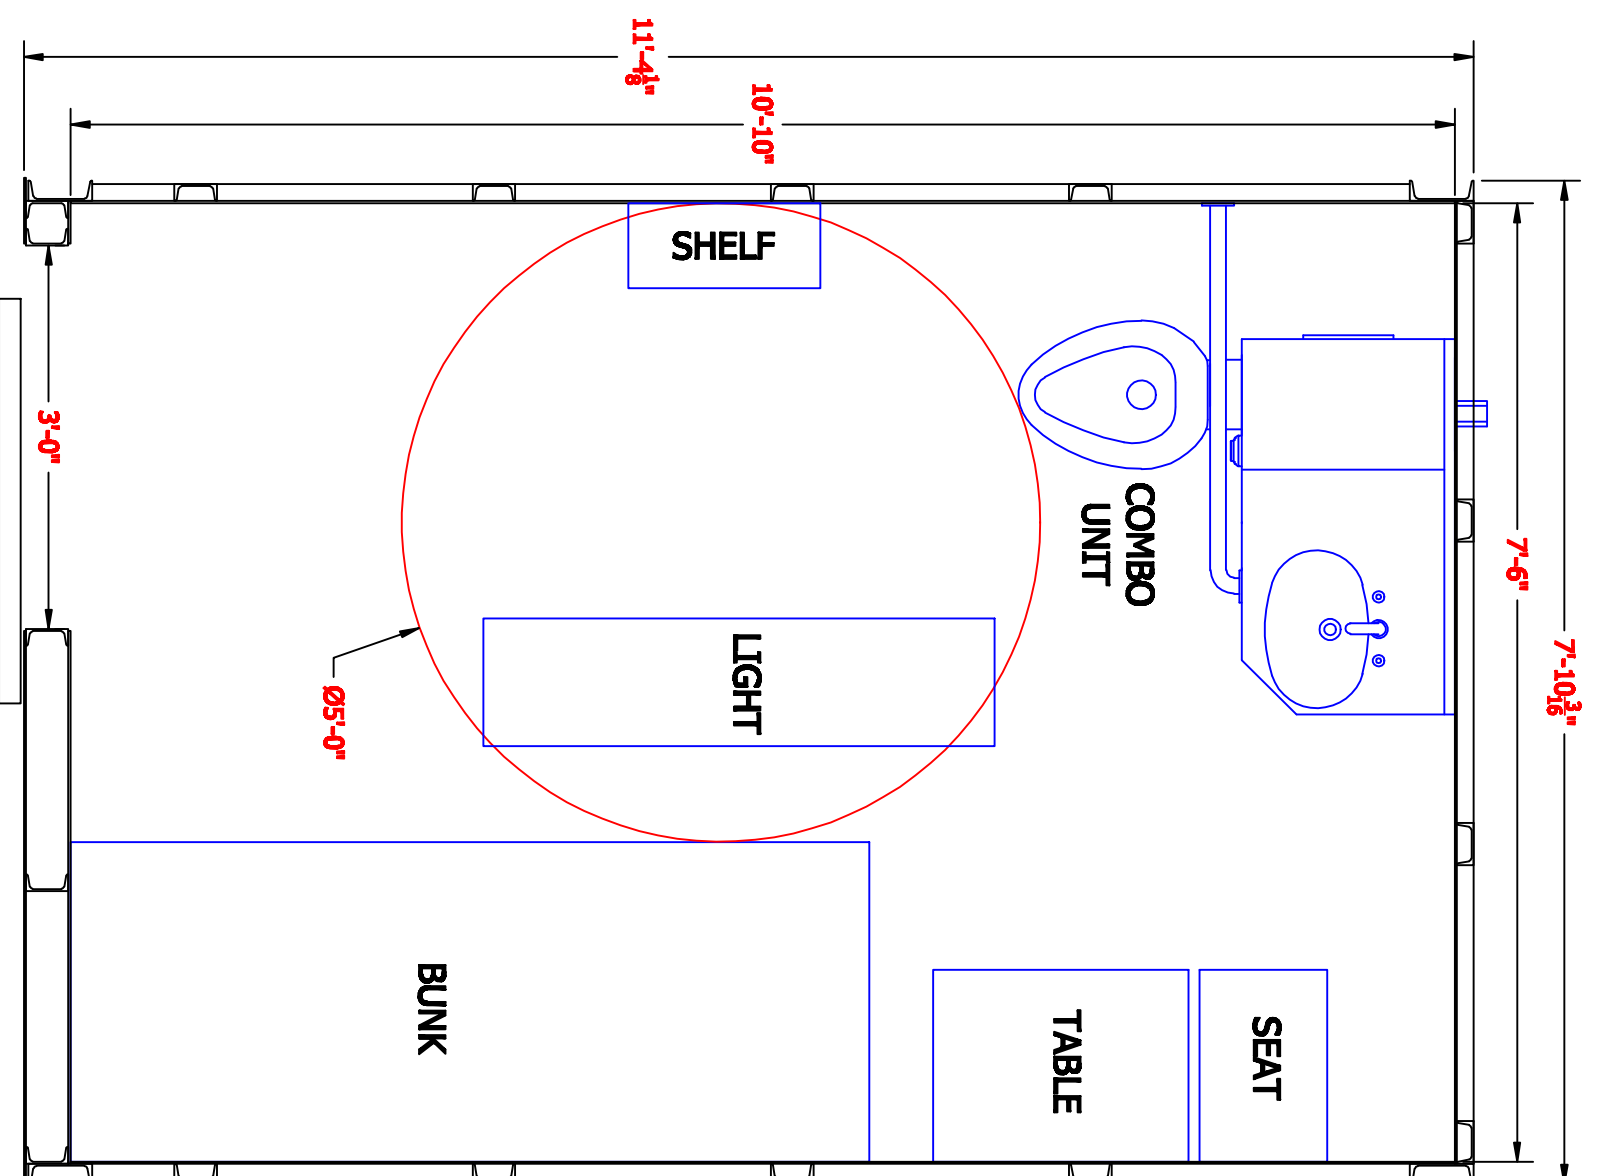

**TYPE "1H4"
REAR CHASE H.C. CELL**
ENGINEERED AREA: 26.8 SQ. FT.
UNENGINEERED AREA: 55.6 SQ. FT.
TOTAL AREA: 82.4 SQ. FT.

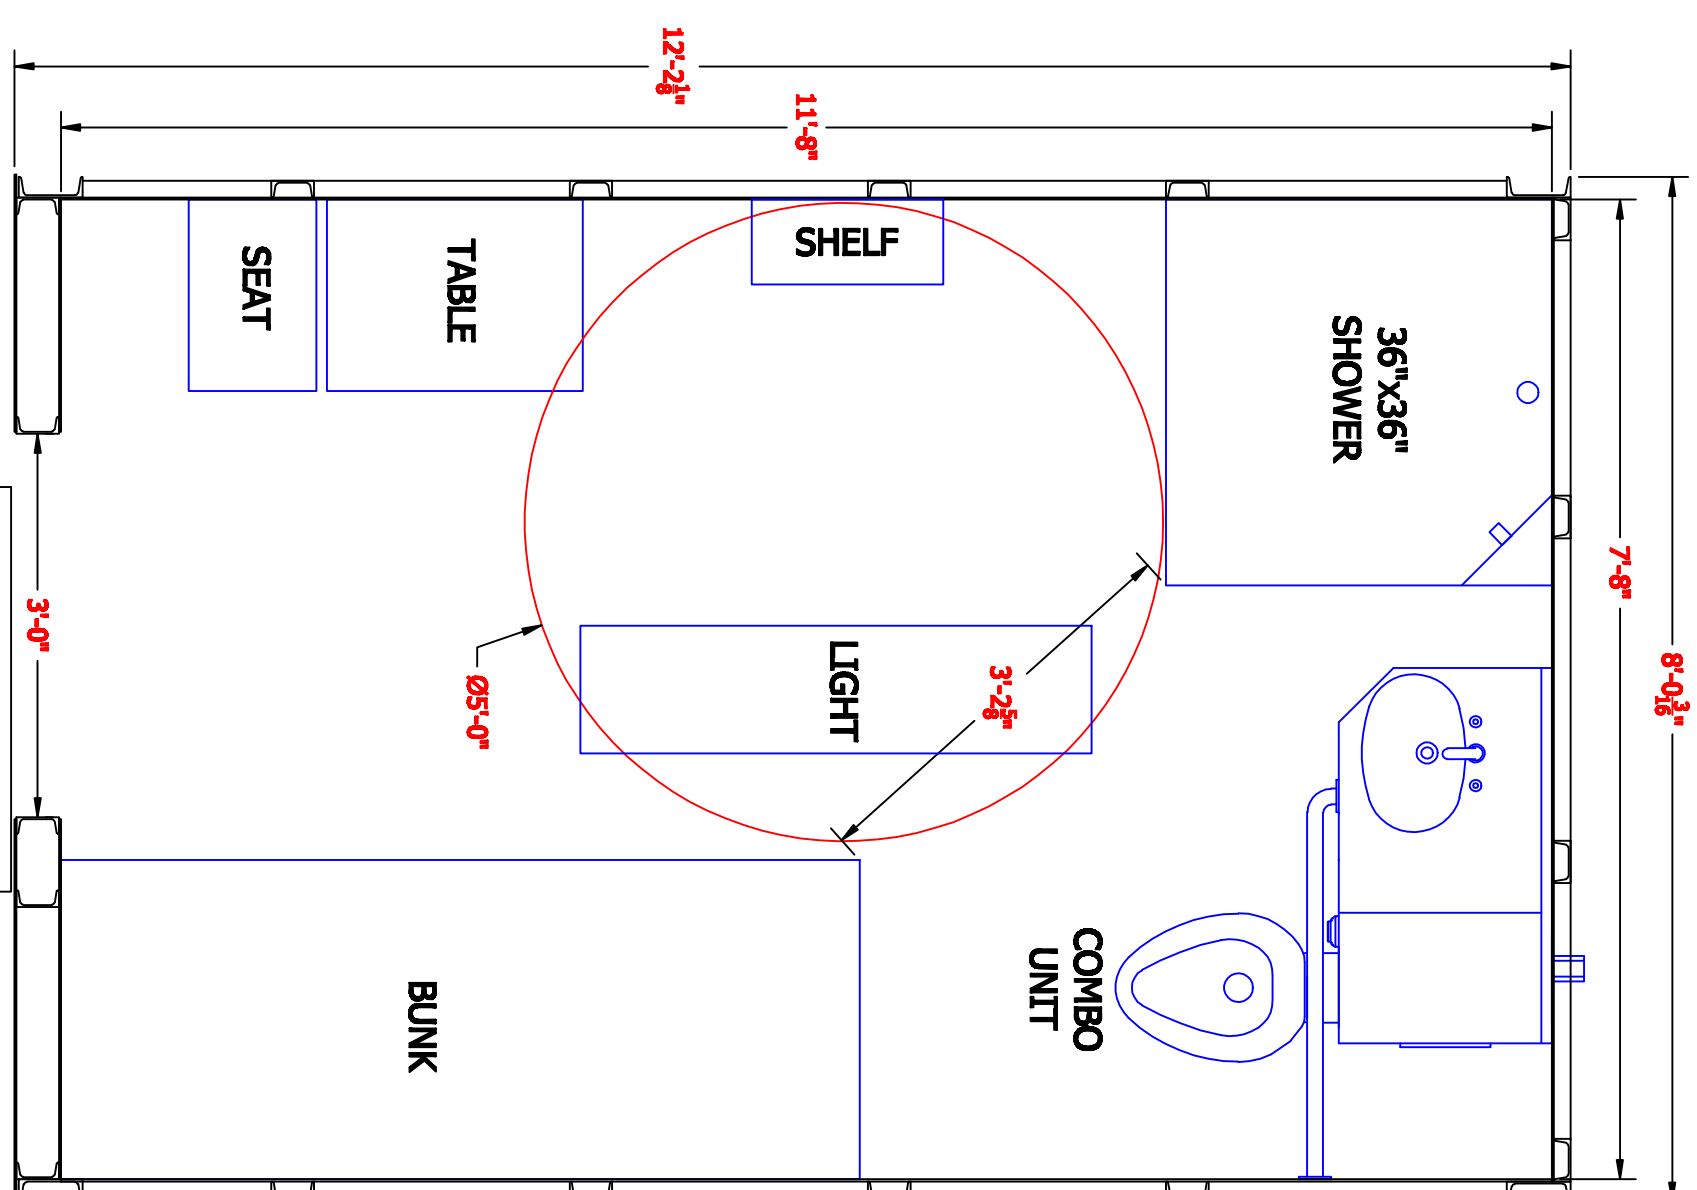

**TYPE "2H1"
REAR CHASE H.C. CELL**
ENGINEERED AREA: 35.8 SQ. FT.
UNENGINEERED AREA: 54.7 SQ. FT.
TOTAL AREA: 90.5 SQ. FT.

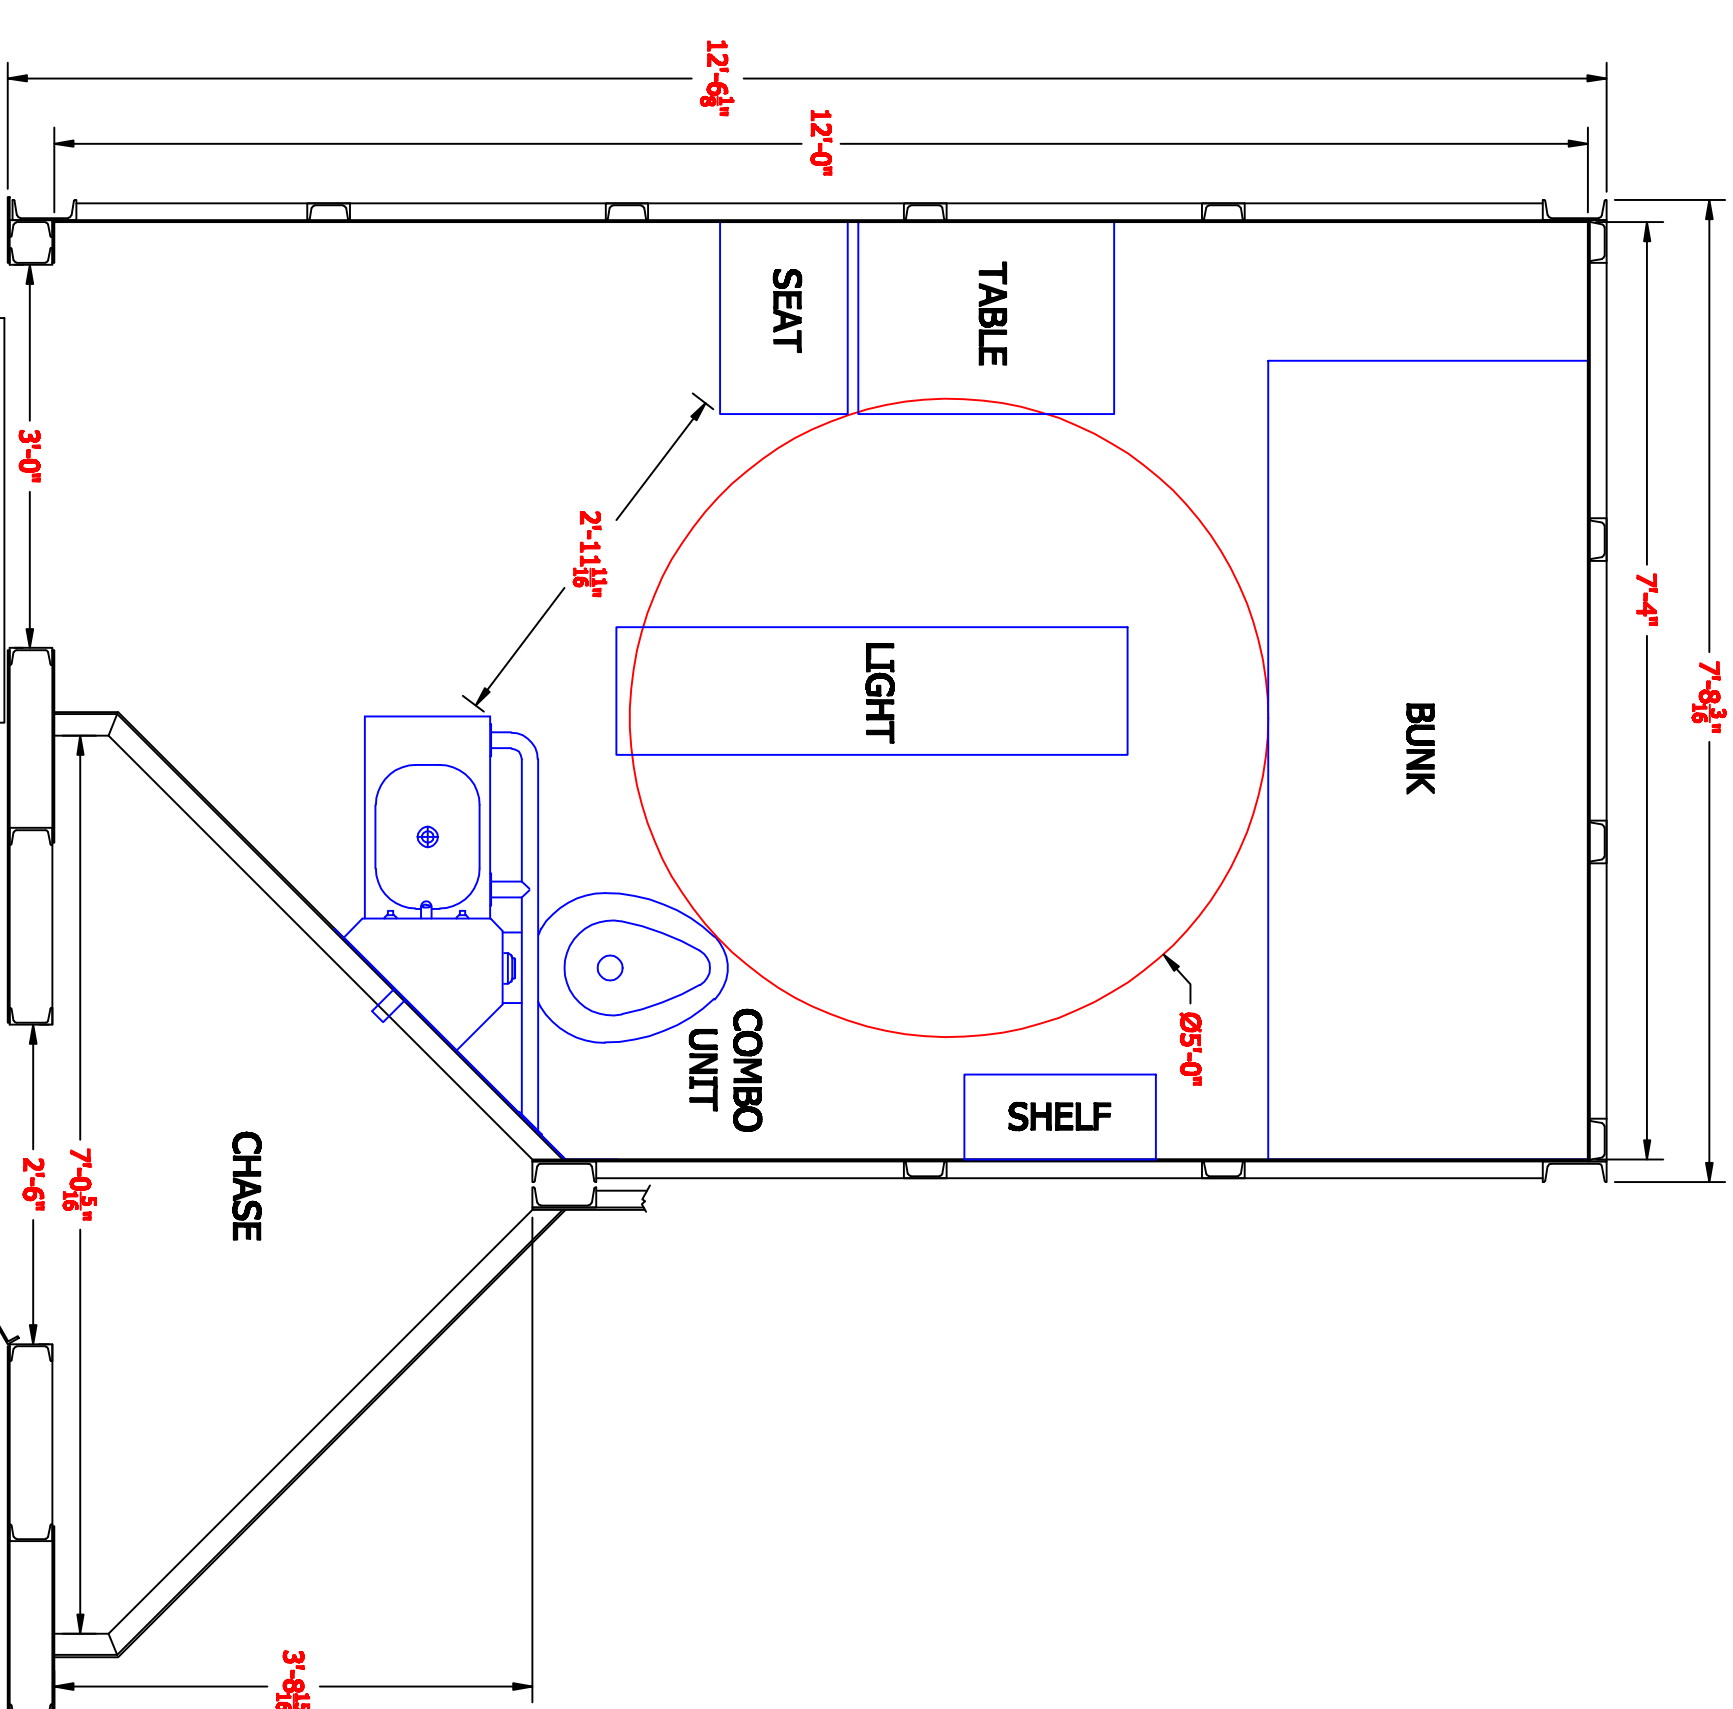

**TYPE "3H1"
FRONT CHASE H.C. CELL**
ENGINEERED AREA: 22.2 SQ. FT.
UNENGINEERED AREA: 54.8 SQ. FT.
TOTAL AREA: 81.2 SQ. FT.